


RECEIVED

MAR 20 2007

BOYNE CITY  
FEBRUARY 20

MDEQ/LWMD  
PERMIT CONSOLIDATION UNIT

HONEY  
AEROSPACE

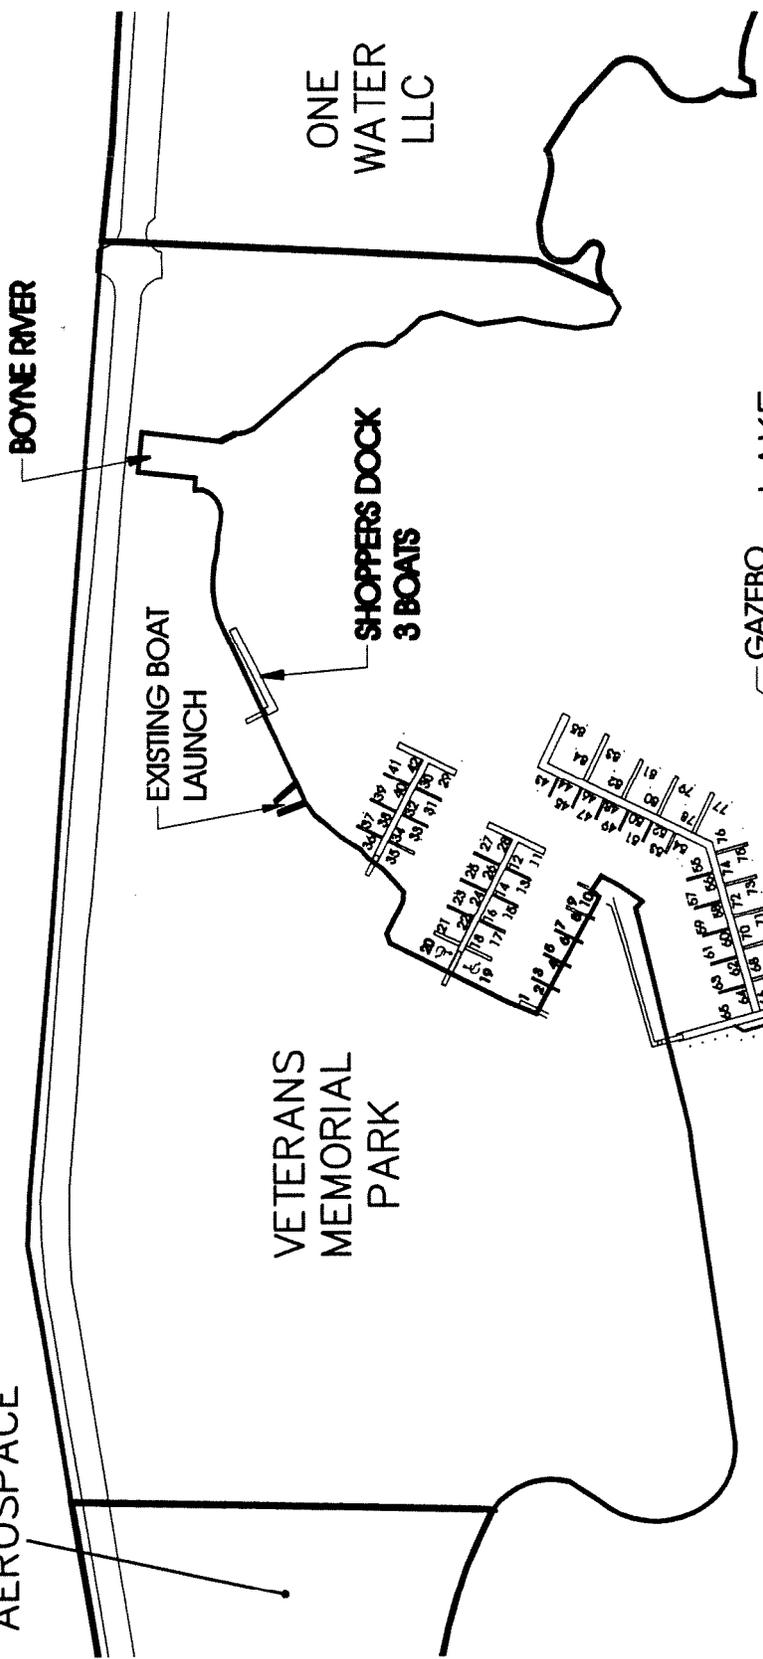

PROPOSED SLIP SUMMARY

LENGTH:	NUMBER:
70'	3
60'	6
45'	26
38'	43
30'	22
SHOPPERS DOCK 3	
MOORING BUOY 12	
TOTAL: 115	

**PROPOSED SLIP LAYOUT**  
BOYNE CITY MUNICIPAL MARINA



SCALE: 1" = 250'

© COPYRIGHT 2005  
ABONMARCHE CONSULTANTS, INC.



**ABONMARCHE CONSULTANTS, INC.**

95 WEST MAIN STREET • BENTON HARBOR, MI 49023 • T (269) 927-2295 • F (269) 927-1017  
Manistee, MI • South Bend, IN • Fort Wayne, IN

JOB NO. m41318pm2

SHT. 11 OF 11

CIVIL 3DENOM41318pm2.dwg, PERMIT 2 PROPERTY OWNERS - MARINA LAYOUT, 3/19/2007 6:40:40 PM, DRAWING 1:1