





LAKE CHARLEVOIX
 (FORMERLY GREEN LAKE, LONG LAKE, AND PINE LAKE)
 ELEVATION OF LAKE ON MARCH 15, 2002 WAS 577.9 (NGVD OF 1929)

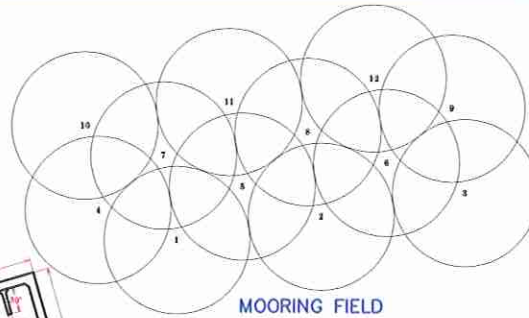

MOORING FIELD

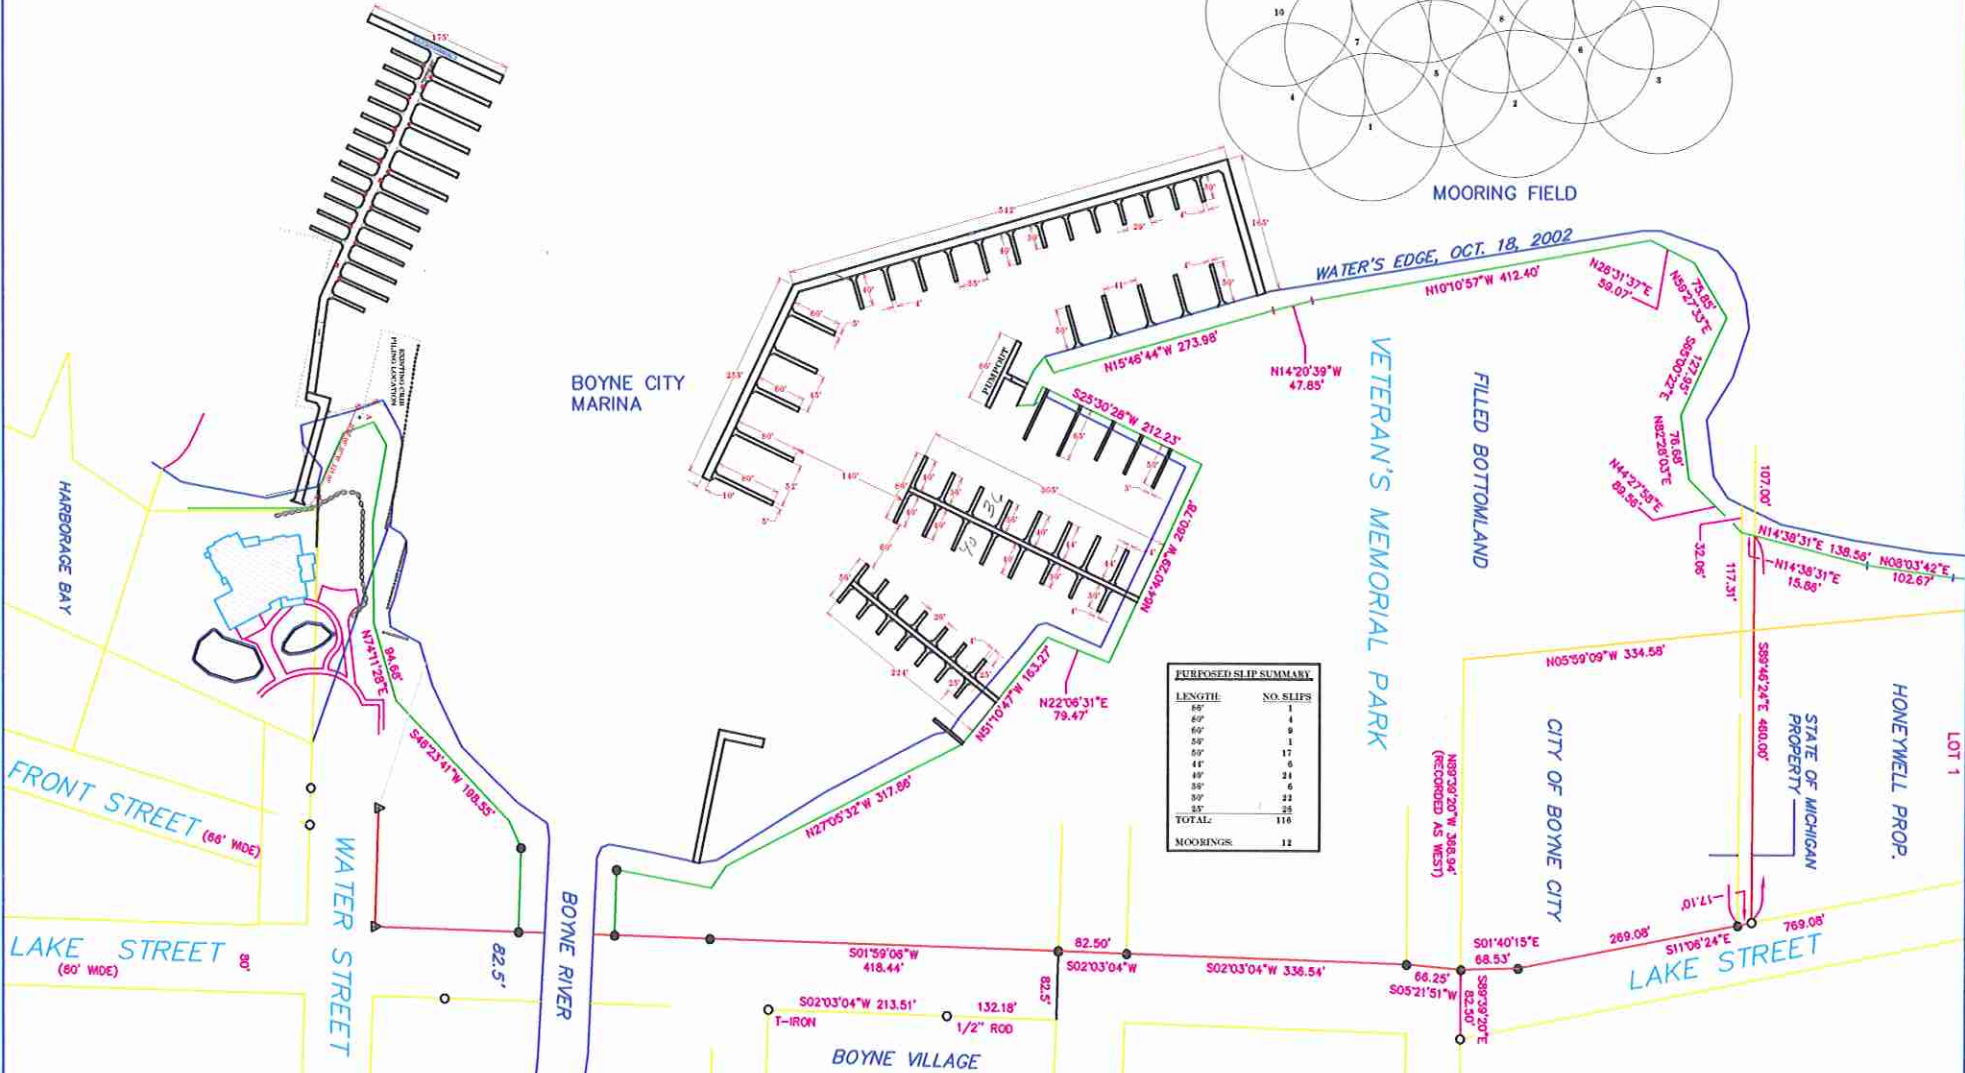

PURPOSED SLIP SUMMARY	
LENGTH	NO. SLIPS
80'	1
80'	4
80'	9
80'	1
80'	17
44'	6
80'	21
80'	6
80'	22
80'	28
80'	28
TOTAL	116
MOORINGS: 12	

BOYNE CITY

FLOTATION DOCKING SYSTEMS
 of
 CEDARVILLE MICHIGAN

PLAN
 DATE: 7/27/10
 SCALE: NO SCALE


REVISIONS:

PAGE




LAKE CHARLEVOIX

(FORMERLY GREEN LAKE, LONG LAKE, AND PINE LAKE)
ELEVATION OF LAKE ON MARCH 15, 2002 WAS 577.9 (NGVD OF 1929)

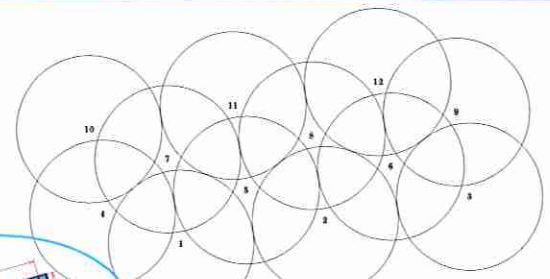

NEW DOCKAGE

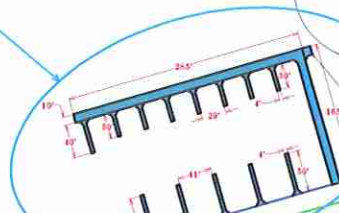


WATER'S EDGE, OCT. 18, 2002

VETERAN'S MEMORIAL PARK


FILLED BOTTOMLAND

BOYNE CITY MARINA

NEW DOCKAGE

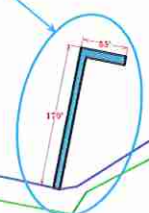

PURPOSED SLIP SUMMARY	
LENGTH	NO. SLIPS
82'	1
65'	3
55'	1
50'	17
45'	14
40'	5
35'	3
30'	21
TOTAL:	66
MOORINGS:	12

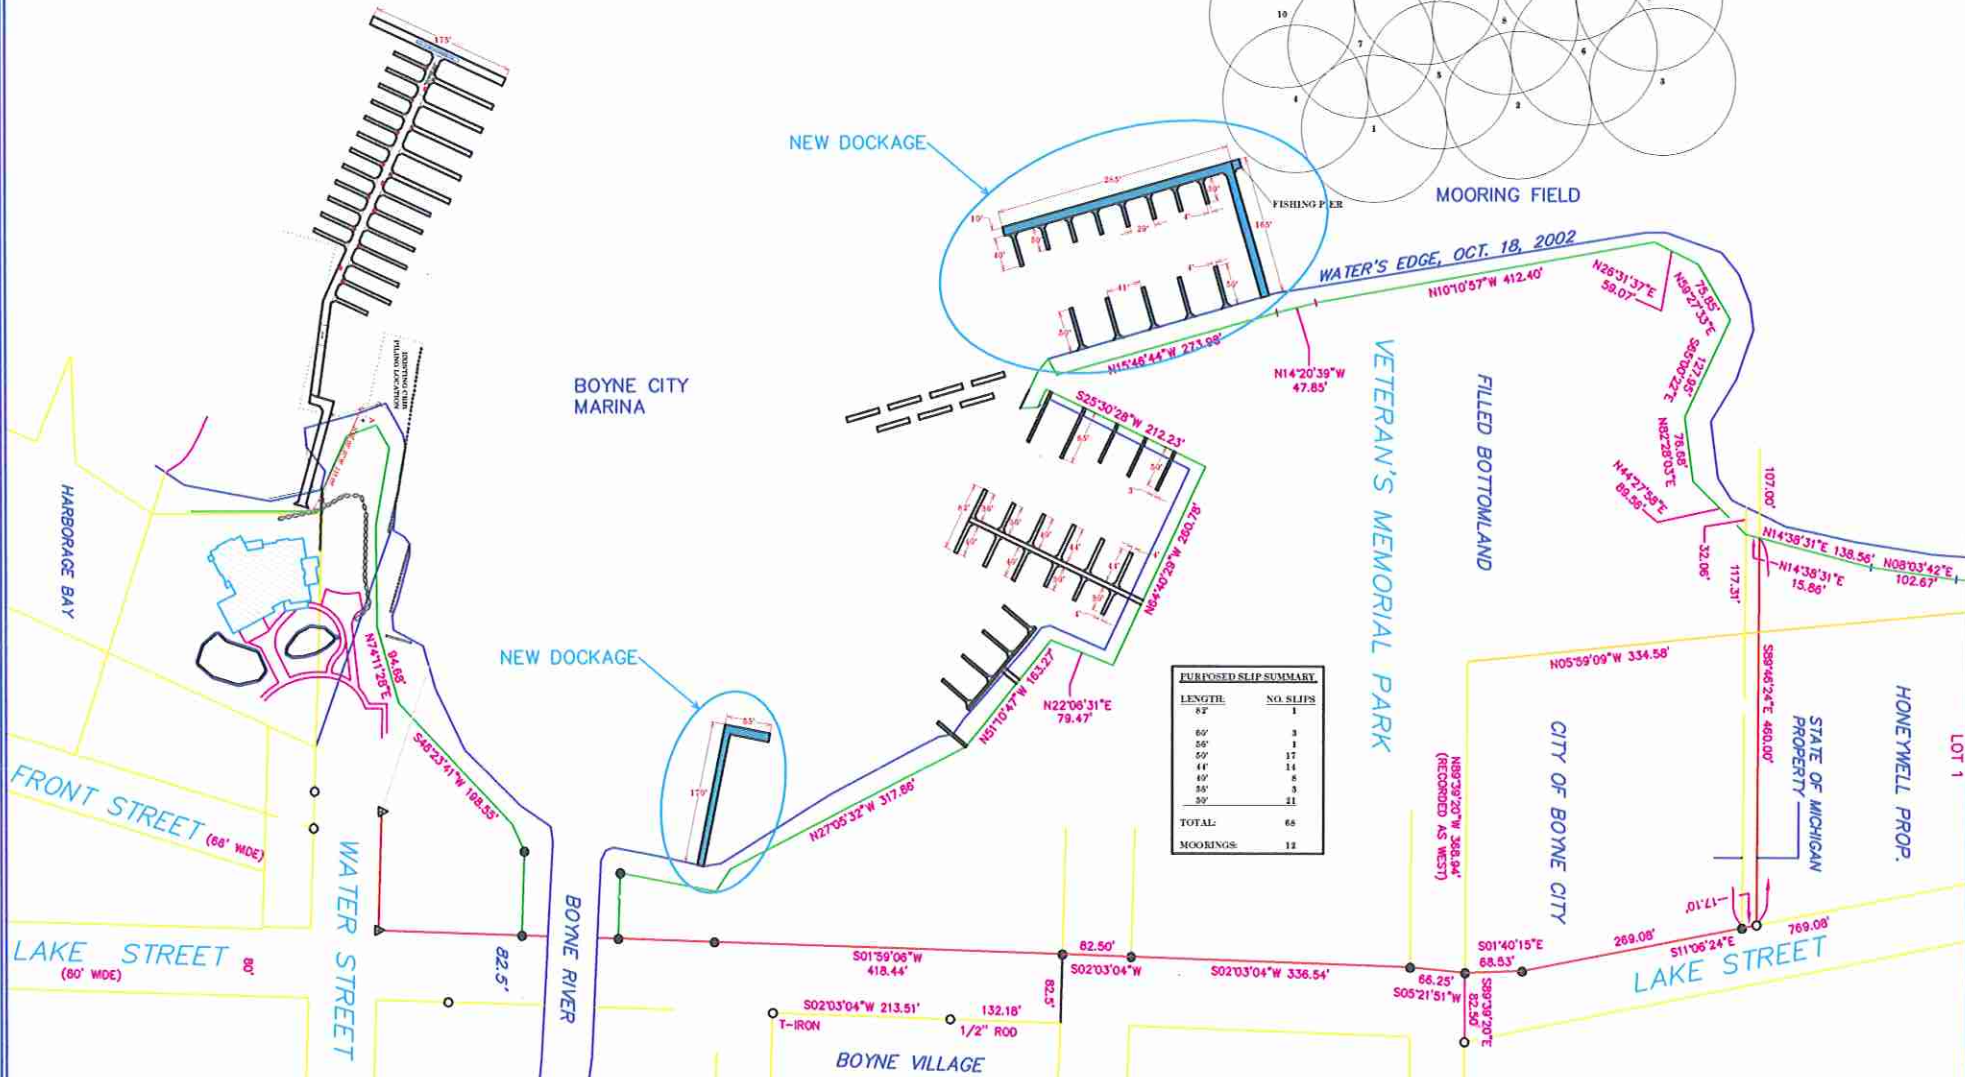

BOYNE CITY



FLOTATION DOCKING SYSTEMS
of
CEDARVILLE MICHIGAN

PLAN - PHASE 1
DATE: 10/07/10
SCALE: No Scale

REVISIONS:
10/28/10
PAGE



LAKE CHARLEVOIX
 (FORMERLY GREEN LAKE, LONG LAKE, AND PINE LAKE)
 ELEVATION OF LAKE ON MARCH 15, 2002 WAS 577.9 (NGVD OF 1929)

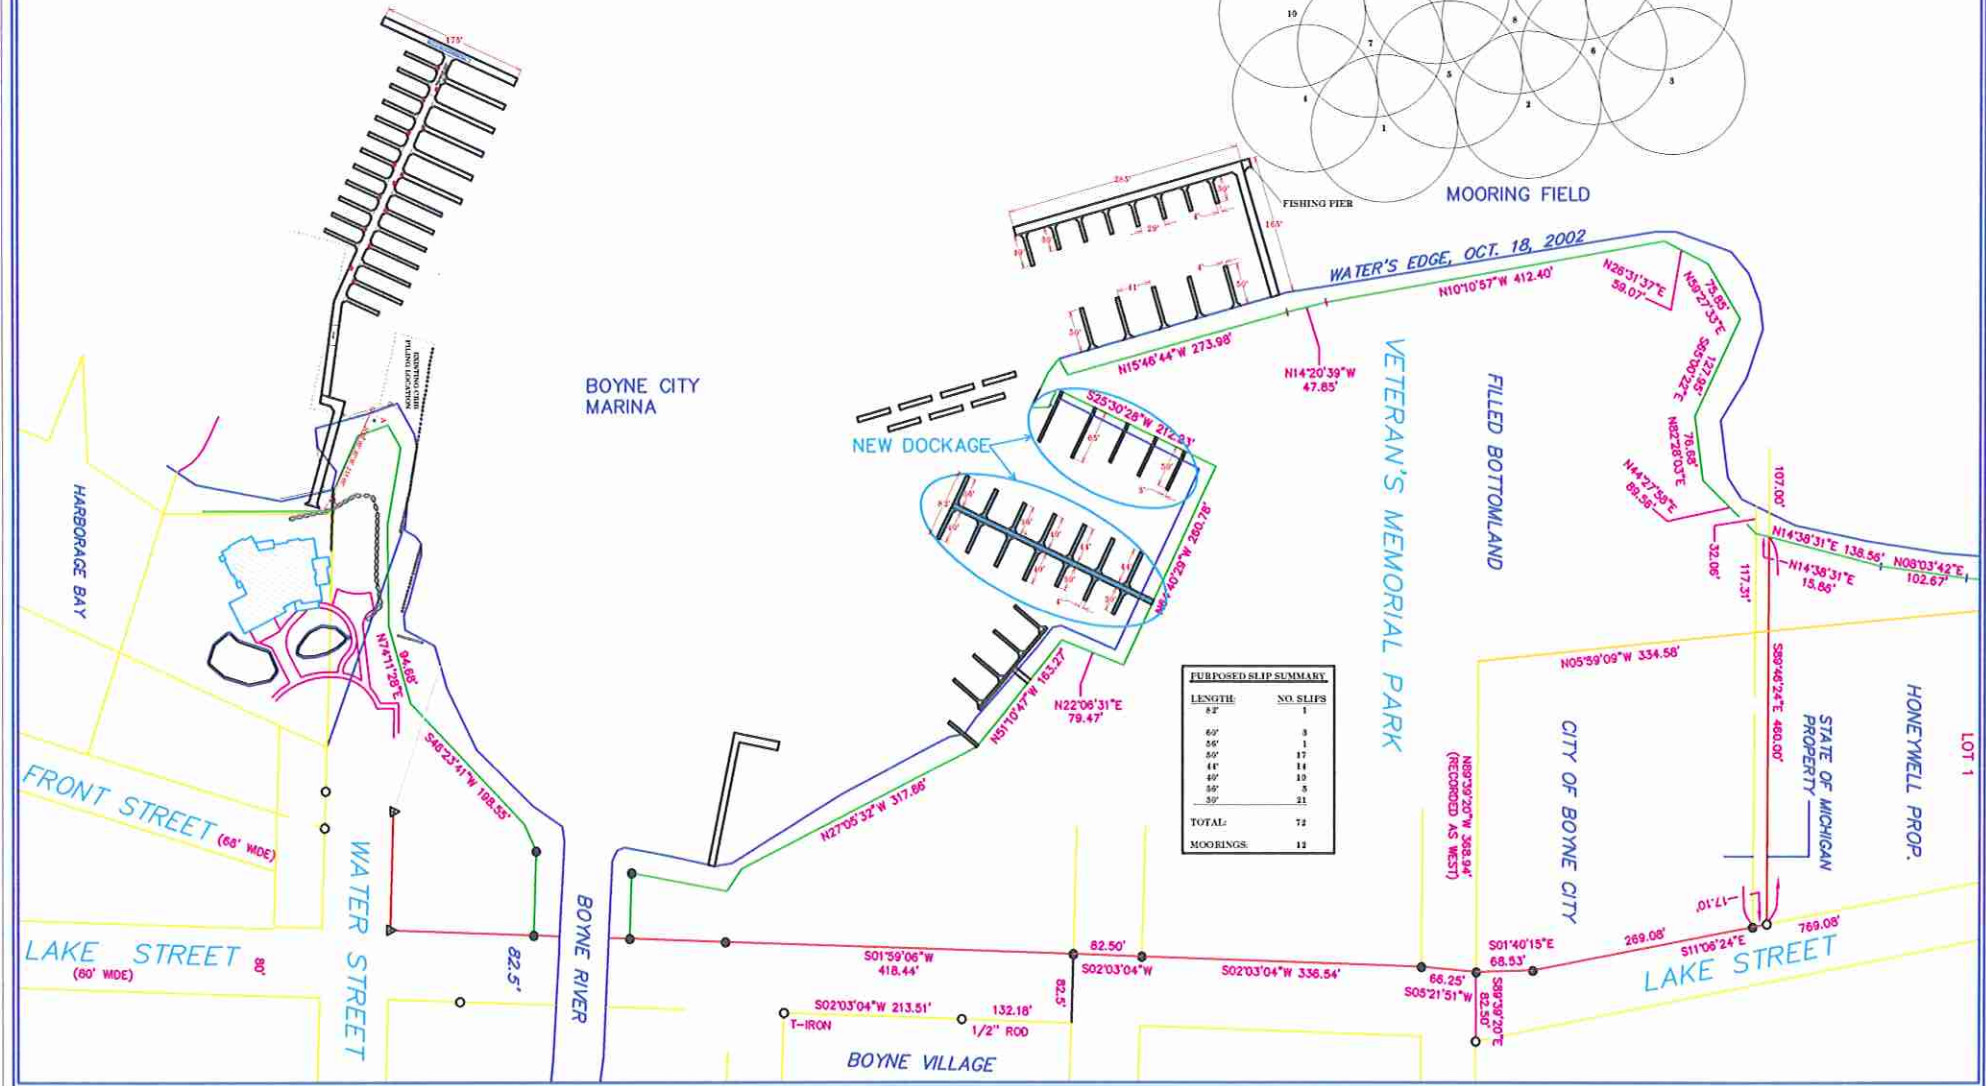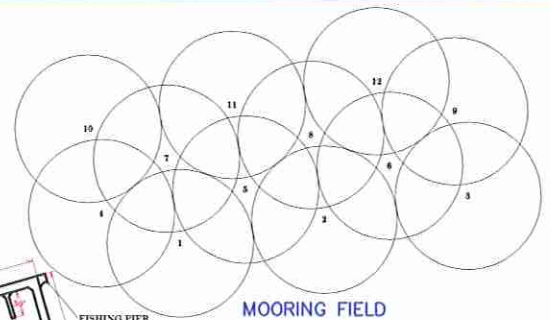

PROPOSED SLIP SUMMARY

LENGTH	NO. SLIPS
82'	1
82'	3
86'	1
89'	17
44'	11
46'	13
56'	5
59'	31
TOTAL:	72
MOORINGS:	12

BOYNE CITY

FLOTATION DOCKING SYSTEMS
 of
CEDARVILLE MICHIGAN



PLAN - PHASE 2
DATE: 10/07/10
SCALE: No Scale

REVISIONS:
10/22/10

PAGE



LAKE CHARLEVOIX
 (FORMERLY GREEN LAKE, LONG LAKE, AND PINE LAKE)
 ELEVATION OF LAKE ON MARCH 15, 2002 WAS 577.9 (NGVD OF 1929)

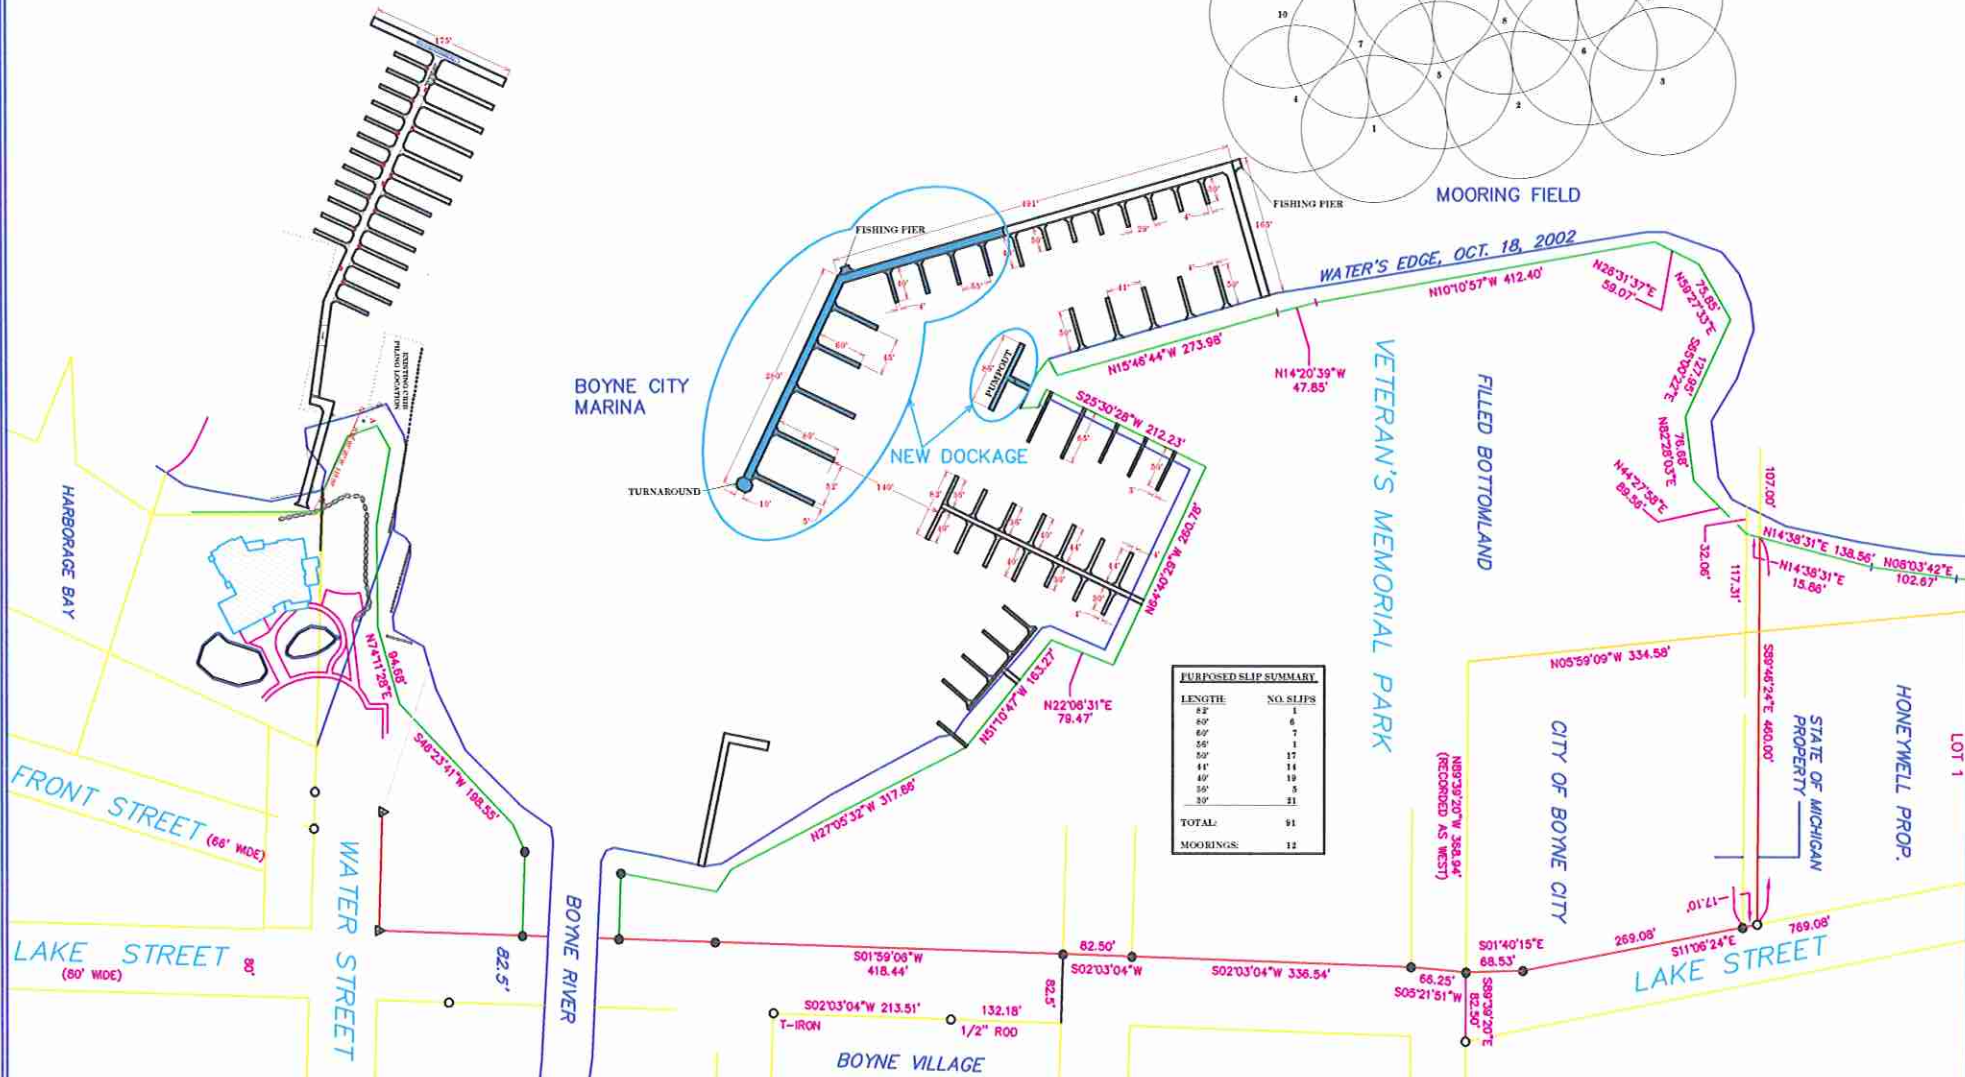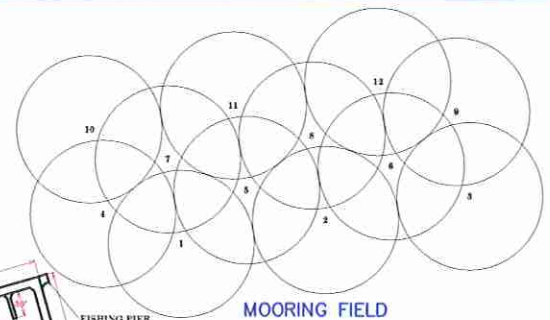

PURPOSED SLIP SUMMARY	
LENGTH	NO. SLIPS
42'	1
40'	6
40'	7
50'	1
50'	17
44'	14
40'	19
50'	5
39'	21
TOTAL:	91
MOORINGS:	12

BOYNE CITY

FLOTATION DOCKING SYSTEMS
 of
CEDARVILLE MICHIGAN



PLAN - PHASE 3
DATE: 10/07/10
SCALE: No Scale

REVISIONS:

PAGE



LAKE CHARLEVOIX
 (FORMERLY GREEN LAKE, LONG LAKE, AND PINE LAKE)
 ELEVATION OF LAKE ON MARCH 15, 2002 WAS 577.9 (NGVD OF 1929)

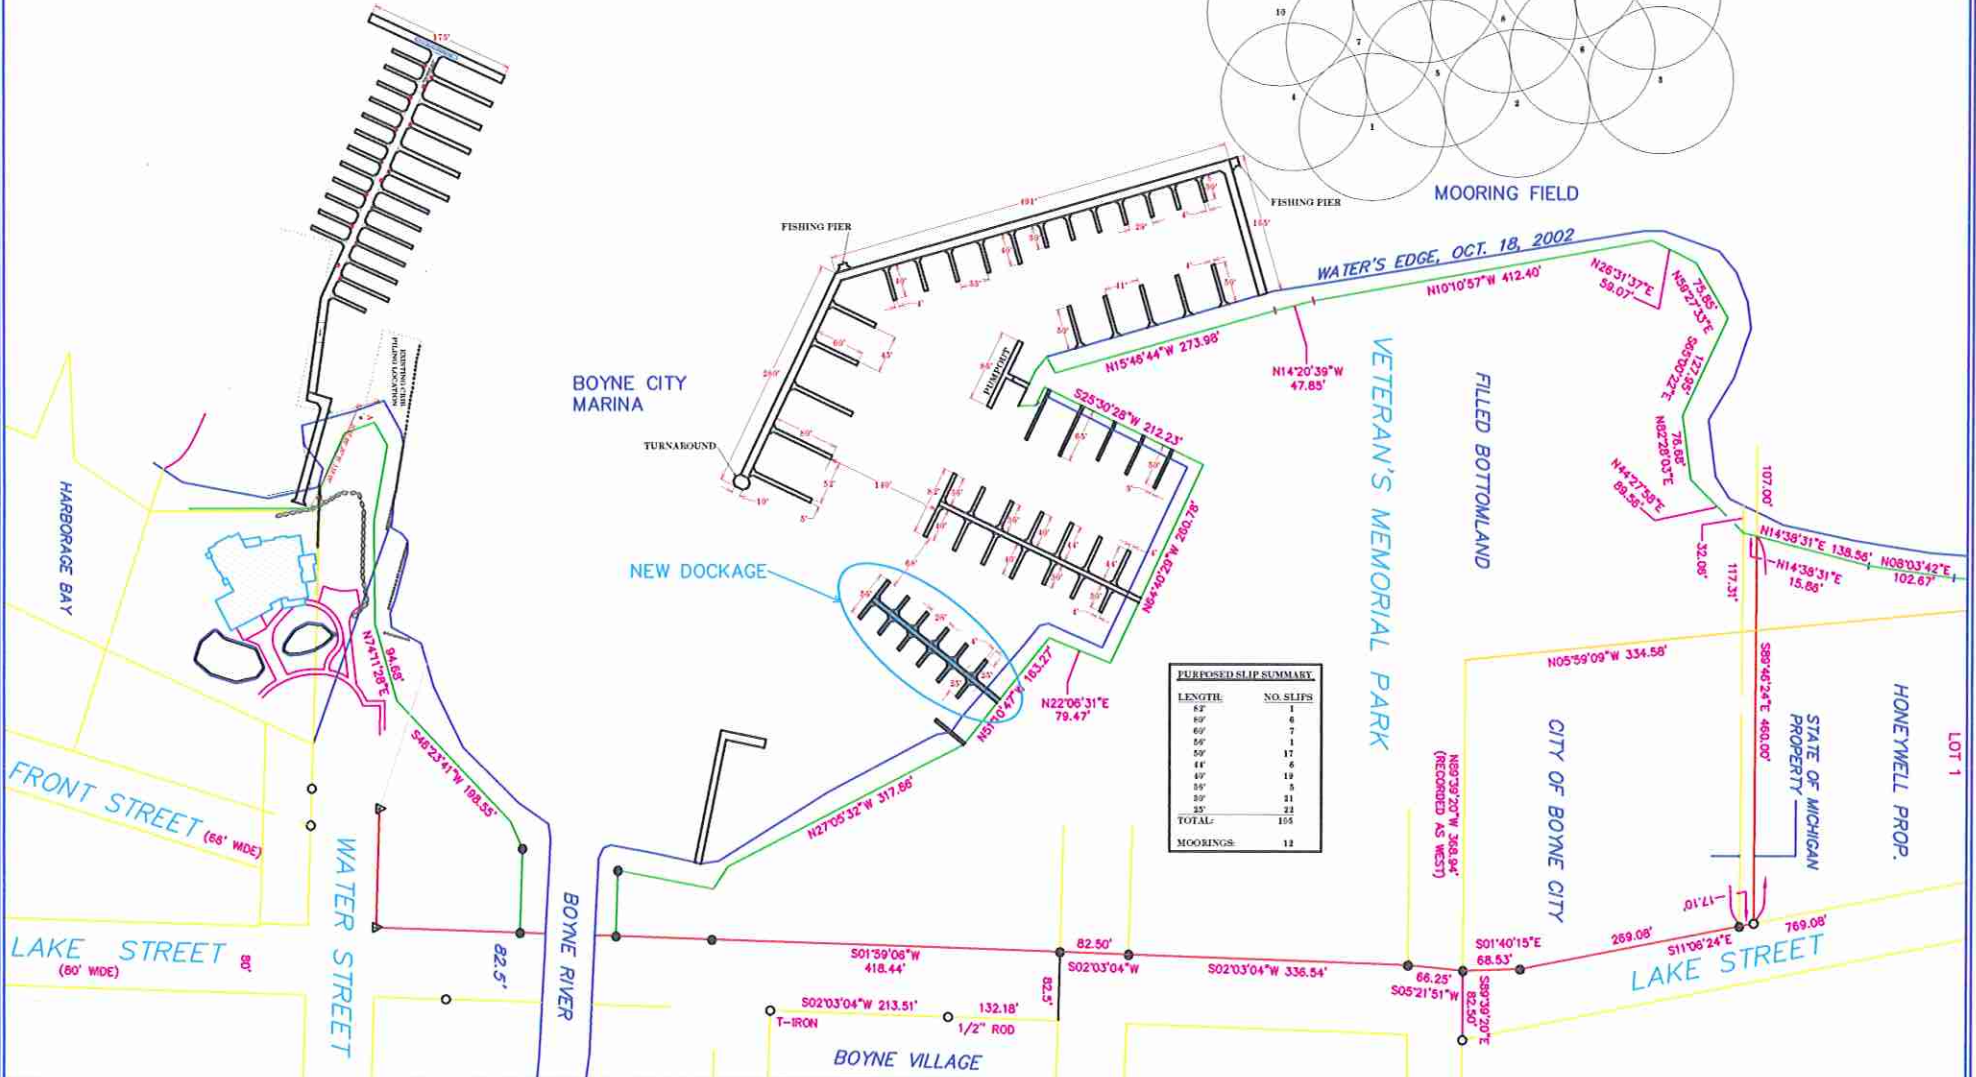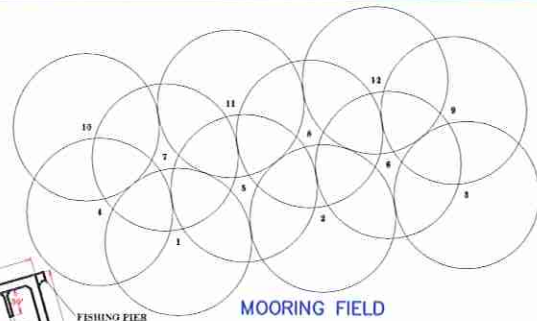

PURPOSED SLIP SUMMARY

LENGTH	NO. SLIPS
82'	1
89'	6
65'	7
59'	1
59'	17
44'	6
49'	19
55'	5
30'	21
35'	22
TOTAL:	155
MOORINGS:	12

BOYNE CITY

FLOTATION DOCKING SYSTEMS
 of
 CEDARVILLE MICHIGAN

PLAN - PHASE 4
 DATE: 10/07/10
 SCALE: No Scale

REVISIONS:
 PAGE