


Garden Walk

Road End Access at Bay Street

Master Plan

April 2006 Scale: 1" = 10'

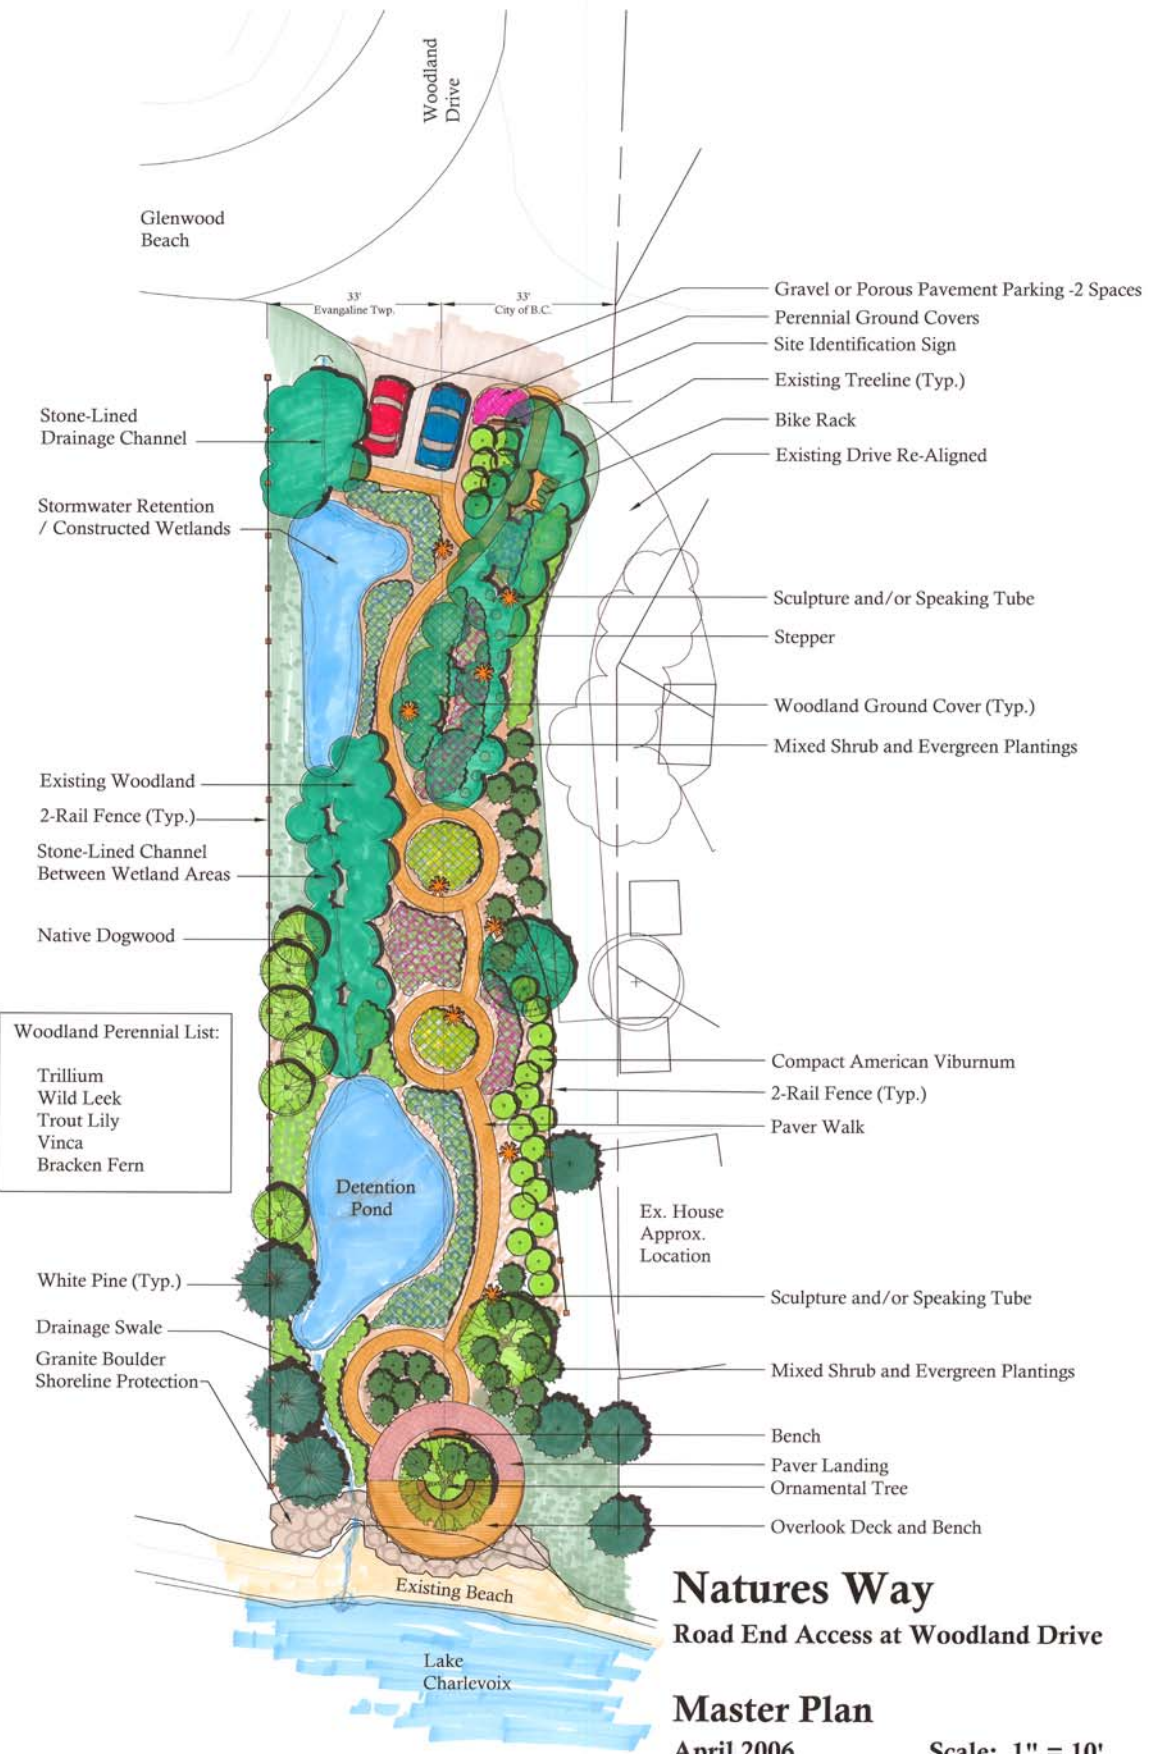


Natures Way

Road End Access at Woodland Drive

Master Plan

April 2006

Scale: 1" = 10'

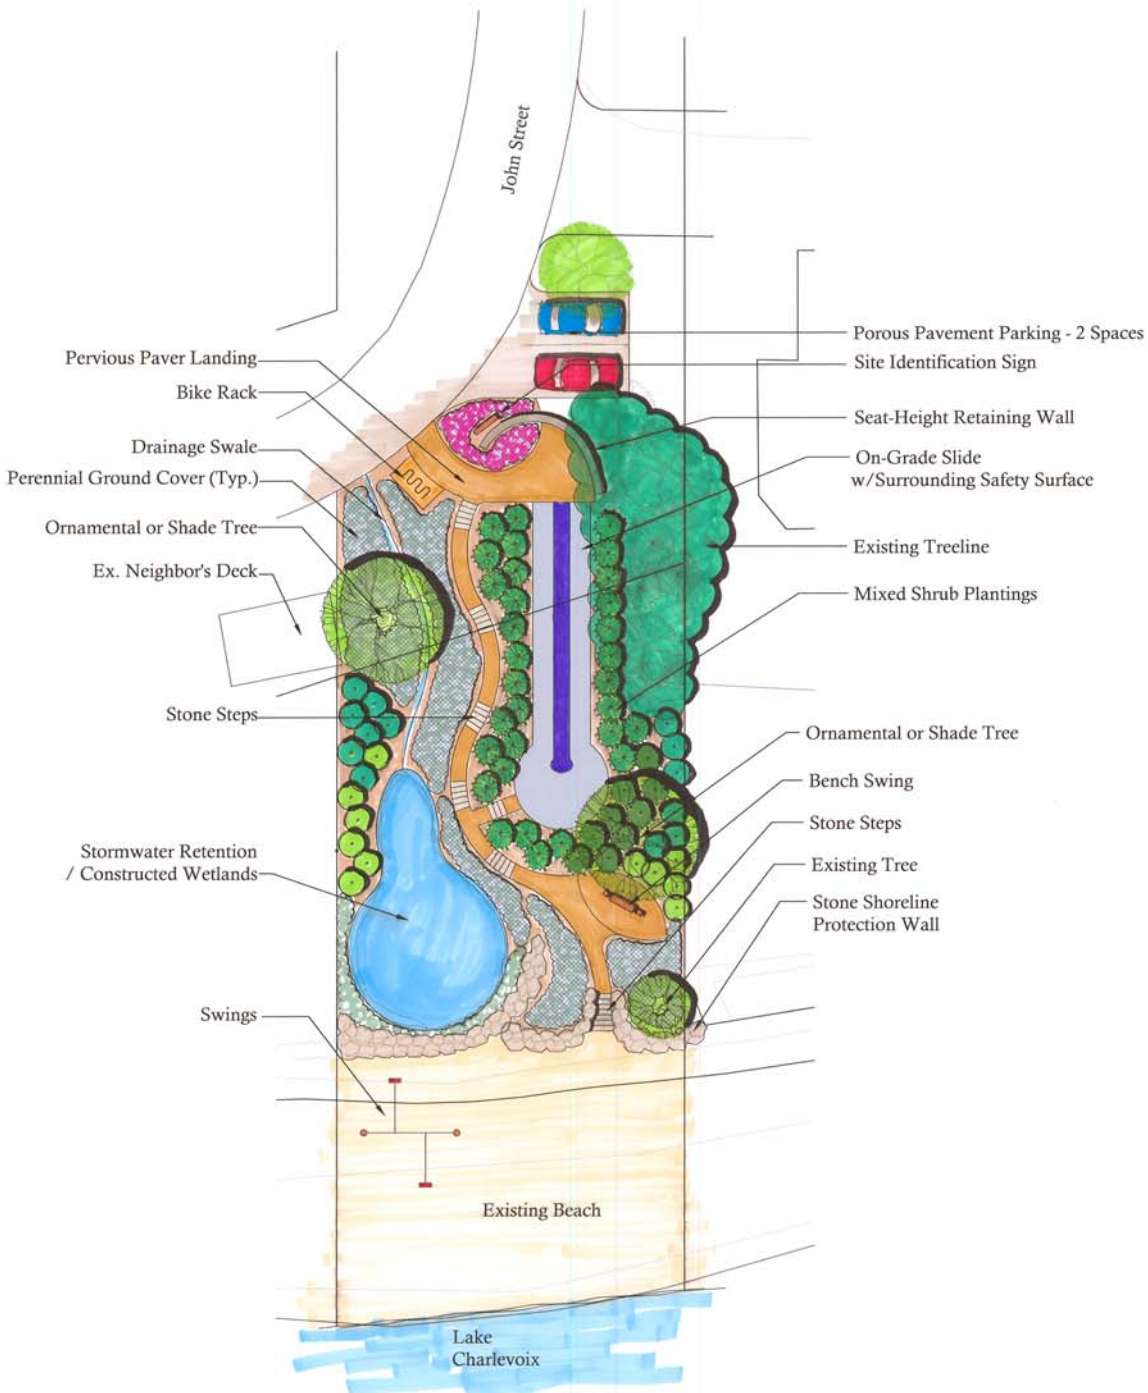

Long Slide Down
 Road End Access at John Street

Master Plan
 April 2006 Scale: 1" = 10'

Marginal Plant Zone
Existing Sandy Beach
Ice-Shove Ridge Protection Zone

- 1 Pinus strobus
White Pine
- 2 Fagus grandifolia
American Beech
- 3 Betula papyrifera
Paper Birch
- 8 Viburnum dentatum
Arrowwood Viburnum

- 11 Sambucus canadensis
American Elder
- 8 Salix bebbiana
Beaked Willow
- 3 Picea alba
White Spruce
- 1 Pinus strobus
White Pine
- Education Pavilion
- 2 Betula papyrifera
Paper Birch
- 1 Pinus strobus
White Pine

- 1 Thuja occidentalis
White Cedar
- 1 Quercus rubra
Red Oak
- 3 Picea alba
White Spruce
- 1 Acer saccharum
Sugar Maple
- 3 Betula papyrifera
Paper Birch
- 11 Ribes americanum
Wild Black Currant

- 1 Fagus grandifolia
American Beech
- 1 Pinus strobus
White Pine
- 7 Alnus rugosa
Speckled Alder
- 3 Picea alba
White Spruce
- 1 Pinus strobus
White Pine
- 2 Thuja occidentalis
White Cedar

- 3 Thuja occidentalis
White Cedar
- 3 Acer saccharum
Sugar Maple
- 7 Aromia arbutifolia
Red Chokeberry
- 1 Pinus strobus
White Pine
- 5 Cornus racemosa
Gray Dogwood
- 3 Picea alba
White Spruce
- 3 Amelanchier arborea
Shadblow
- 6 Amelanchier arborea
Shadblow

- 13 Physocarpus opulifolius
Ninebark
- 1 Fagus grandifolia
American Beech
- 3 Betula alleghaniensis
Yellow Birch
- 2 Picea alba
White Spruce
- 1 Pinus strobus
White Pine
- 3 Cornus rugosa
Round-leaved Dogwood

Wetland Plant
Sawtooth Shrub /
Cherlock Herb Off-Cannot

Proposed
City Hall

100 ft. Setback Minimum


Demonstration Shoreline

Veteran's Park

Conceptual Planting Plan

April 2006

Scale: 1" = 50'

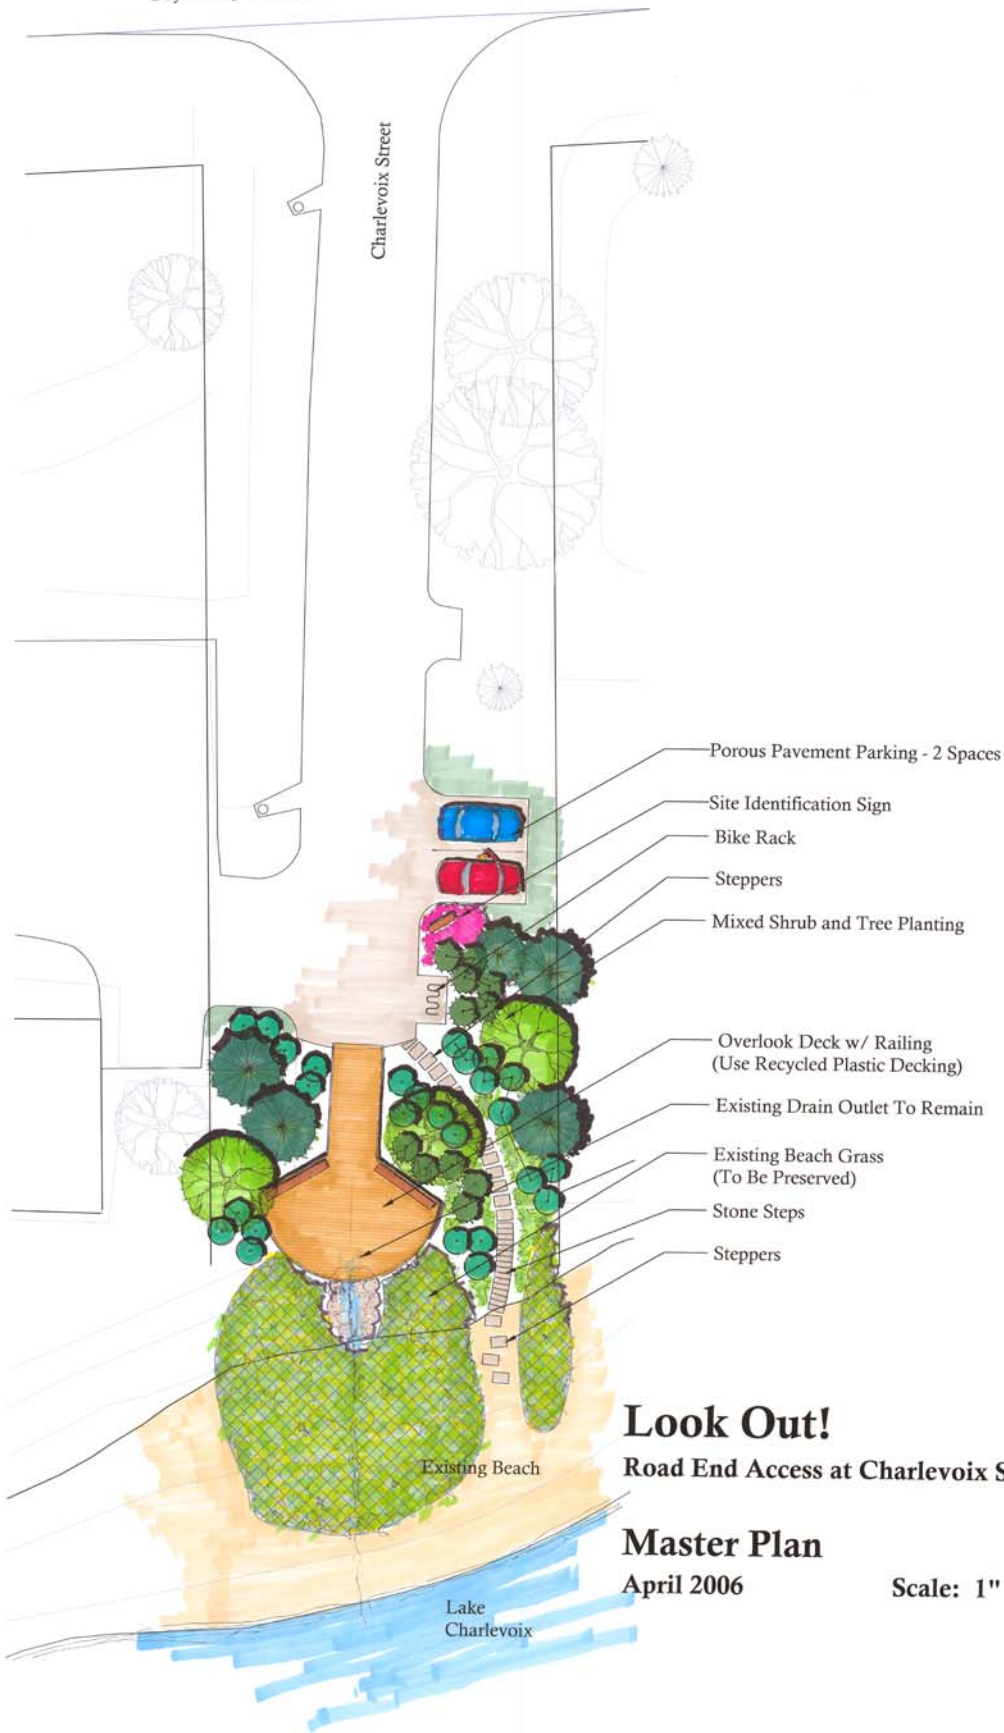


Look Out!

Road End Access at Charlevoix Street

Master Plan

April 2006

Scale: 1" = 10'

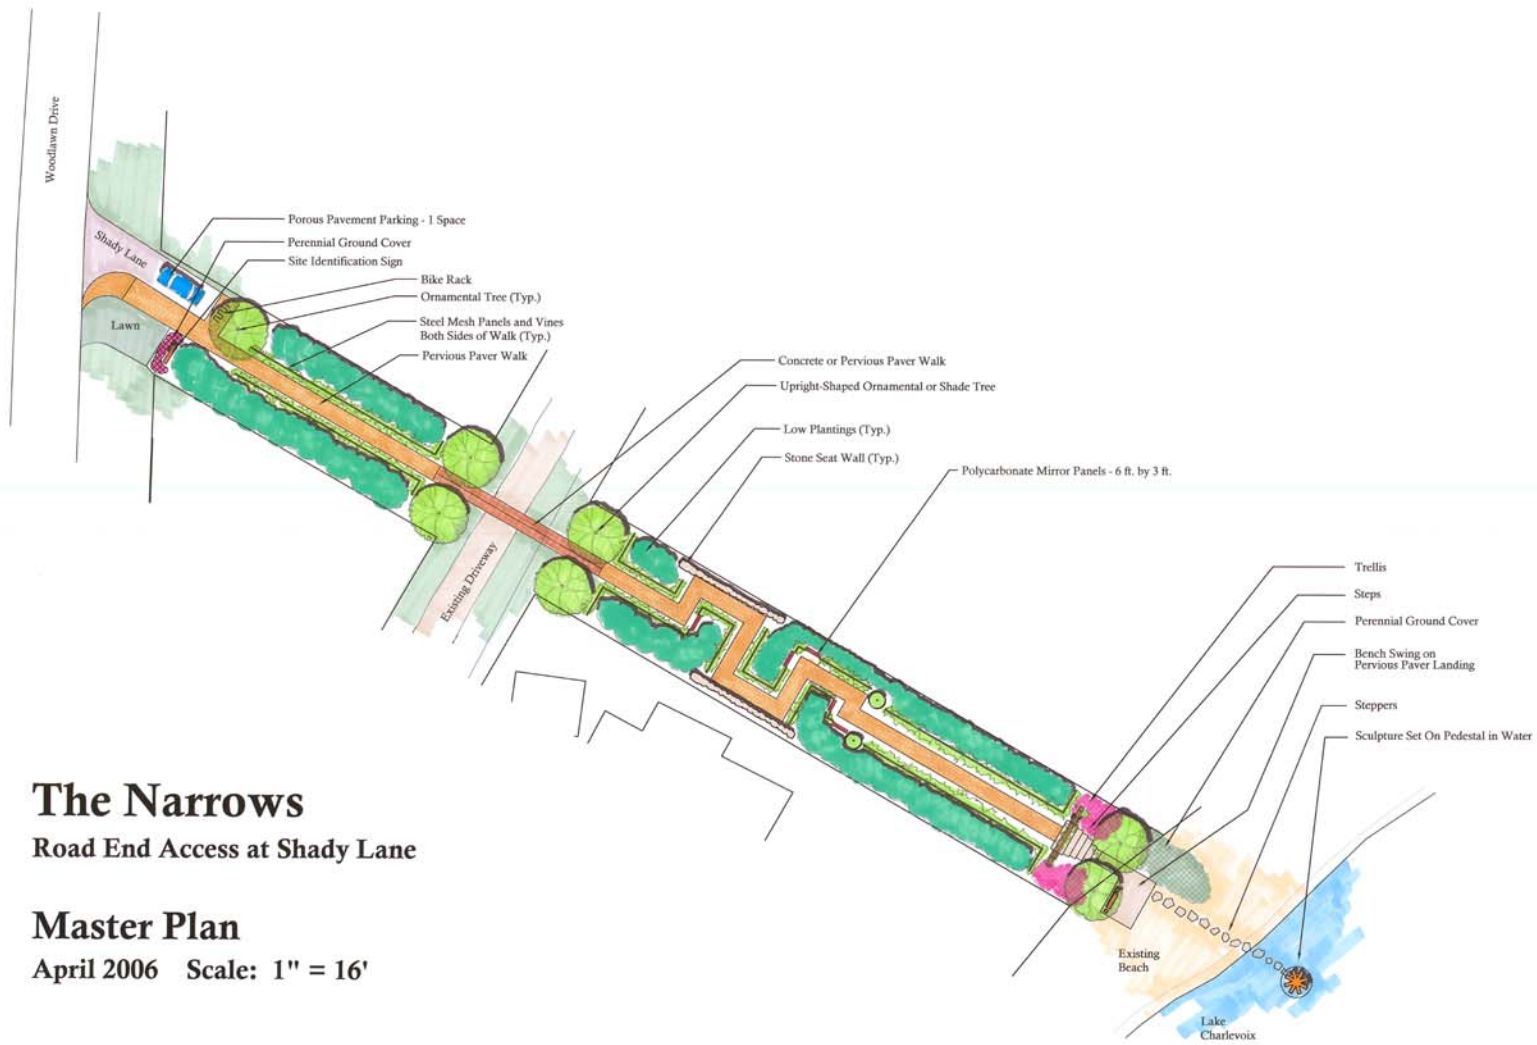

The Narrows
 Road End Access at Shady Lane

Master Plan
 April 2006 Scale: 1" = 16'