
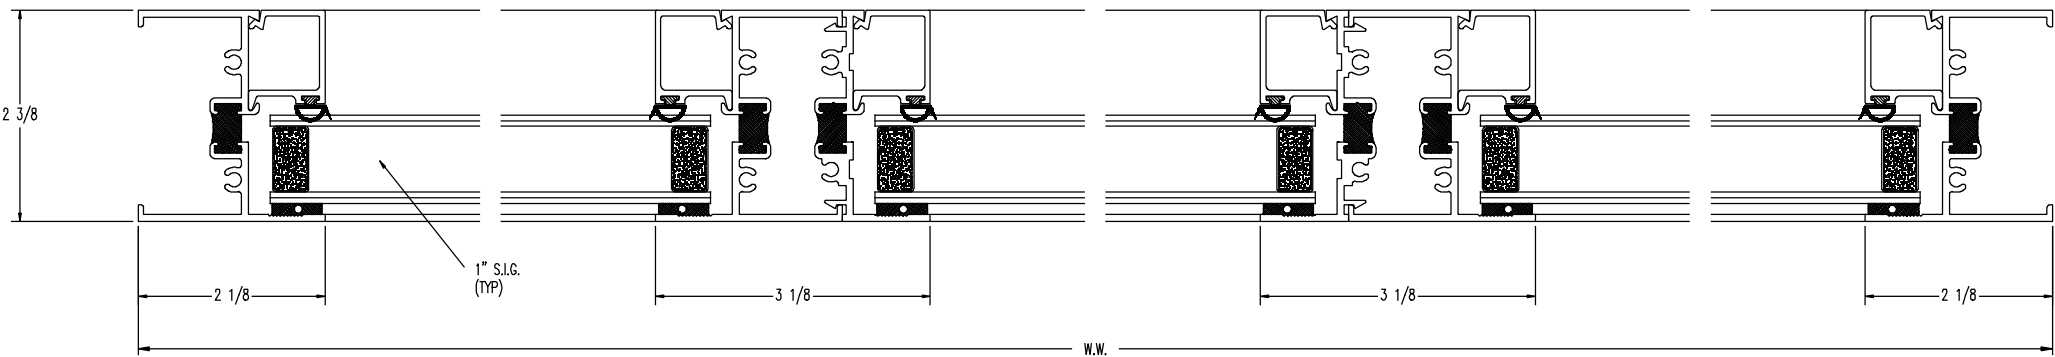


WINDOW ELEVATION
(EXTERIOR VIEW)

1 FIXED HEAD

2 FIXED SILL

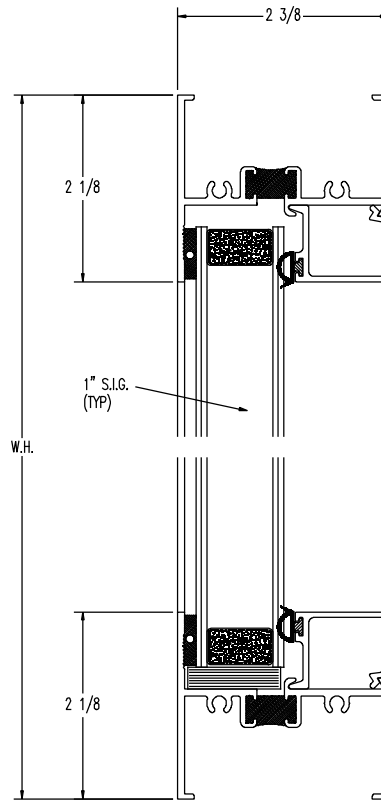

3 FIXED JAMB

4 VERTICAL CENTER BAR

5 VERTICAL CENTER BAR

6 FIXED JAMB