
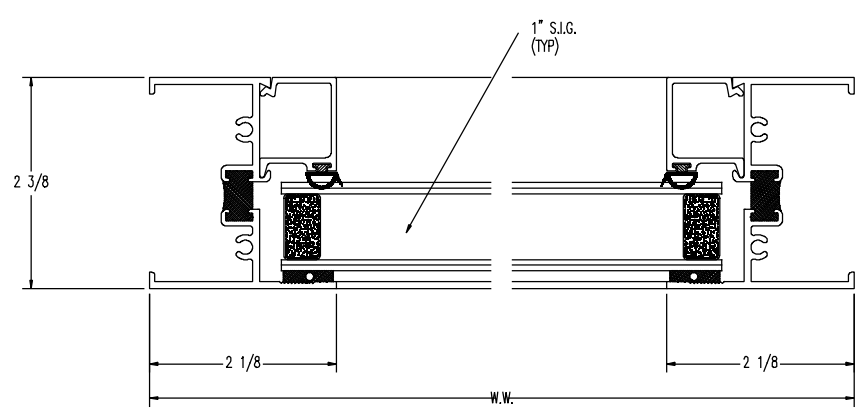


WINDOW ELEVATION
(EXTERIOR VIEW)

① FIXED HEAD

② HORIZONTAL CENTER BAR

③ FIXED SILL

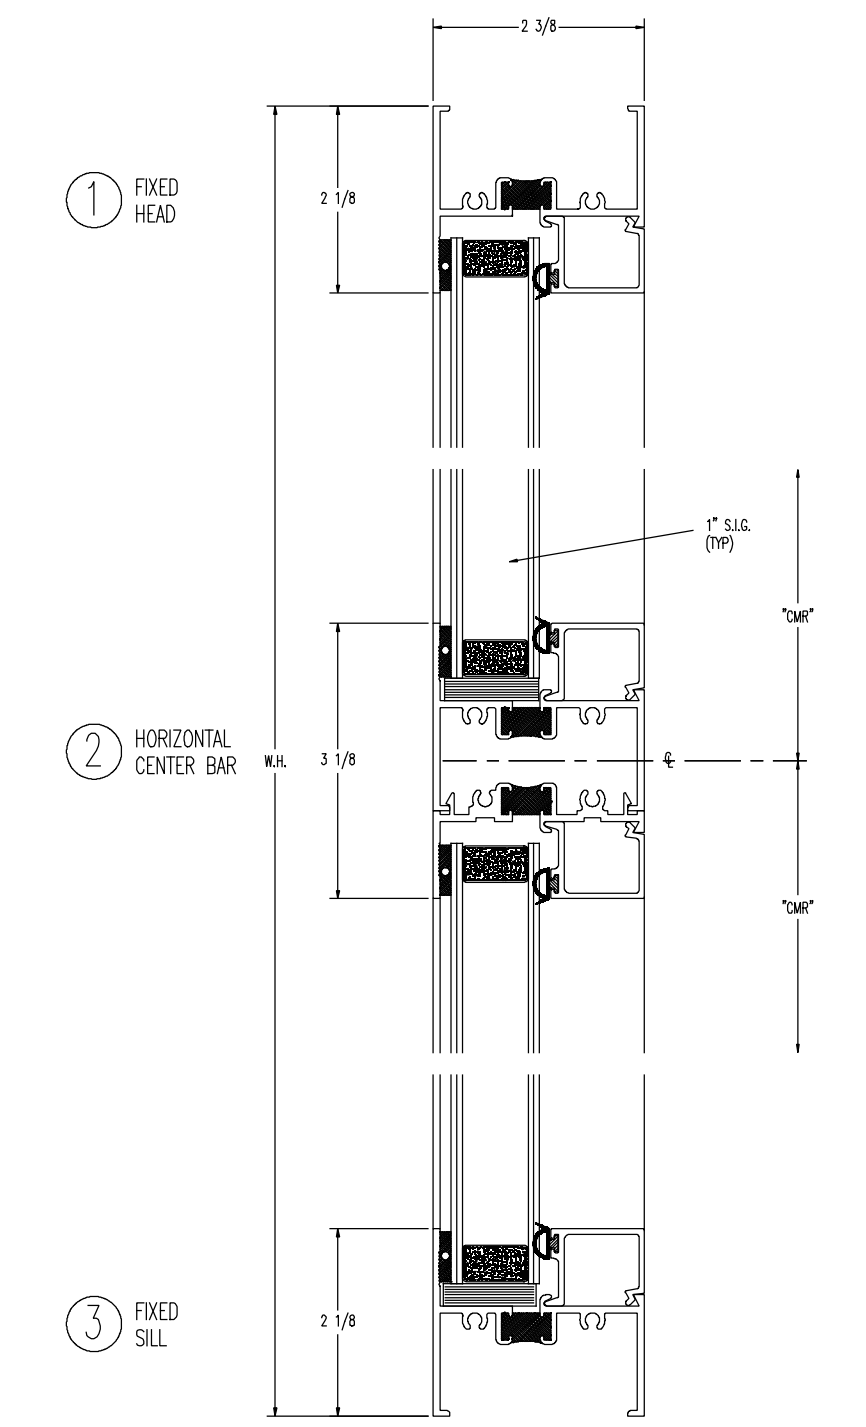

④ FIXED JAMB

⑤ FIXED JAMB